


**LEGEND**

PLATFORM	
BALLAST TRACK	
DIRECT FIXATION	
EMBEDDED TRACK	
GREEN TRACK	
ROADWAY IMPROVEMENTS	





**MARYLAND DEPARTMENT OF TRANSPORTATION**

**MARYLAND TRANSIT ADMINISTRATION** **MTA** *Maryland*

**RED LINE**

PRELIMINARY ENGINEERING - ROUTE ALIGNMENT  
INTERSTATE - 70  
DATE: SEPTEMBER 28, 2012  
SCALE: AS SHOWN









**LEGEND**

- PLATFORM
- BALLAST TRACK
- DIRECT FIXATION
- EMBEDDED TRACK
- GREEN TRACK
- ROADWAY IMPROVEMENTS

